
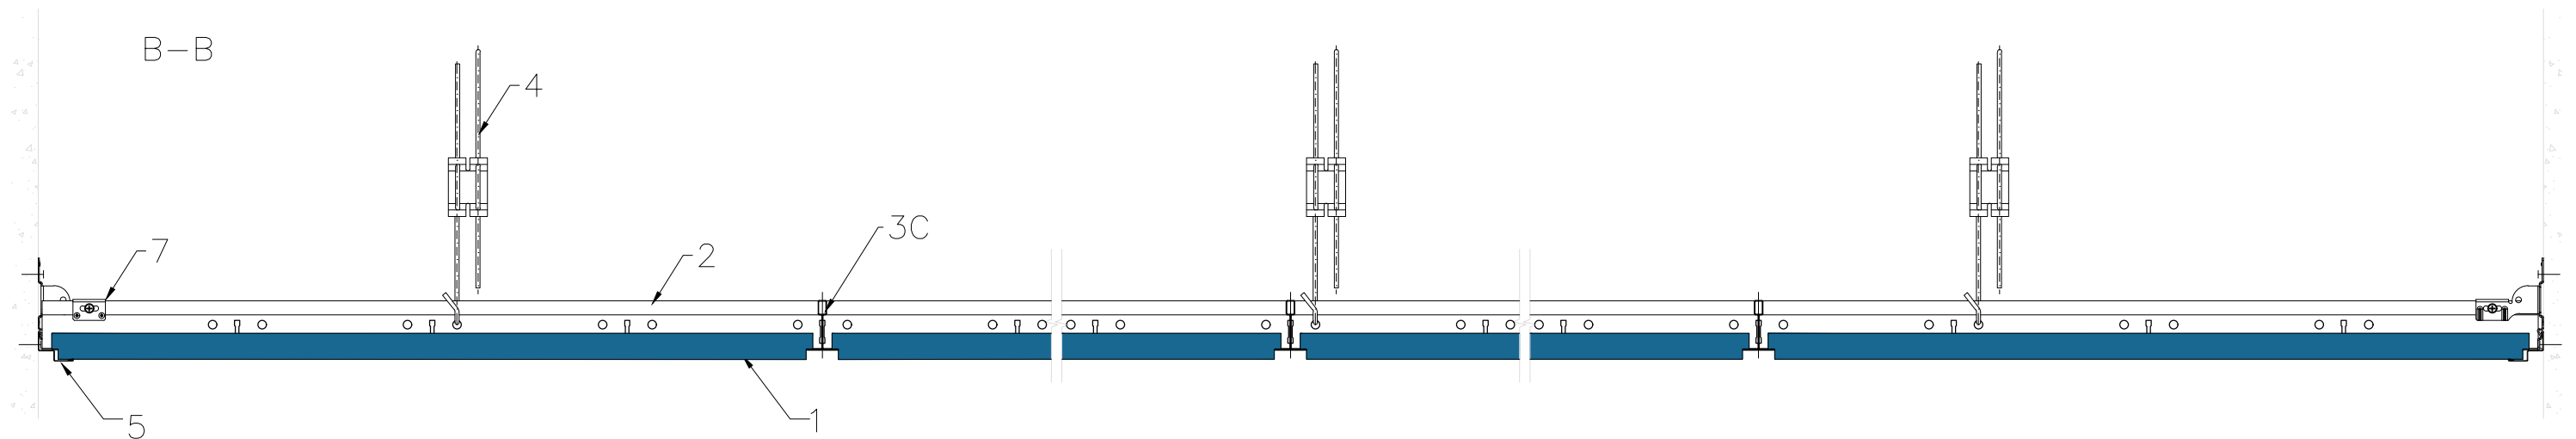


1. Tile ROCKFON, edge E24
2. Mainrunner T24 C/H38 3600 white
- 3C. Cross Tee T24 C38 1800 white
- 3A. Cross Tee T24 C38 600 white
4. Adjustable hanger
5. Shadow trim RFN0812
6. Wall spring FIXT
7. Wall and bridging bracket

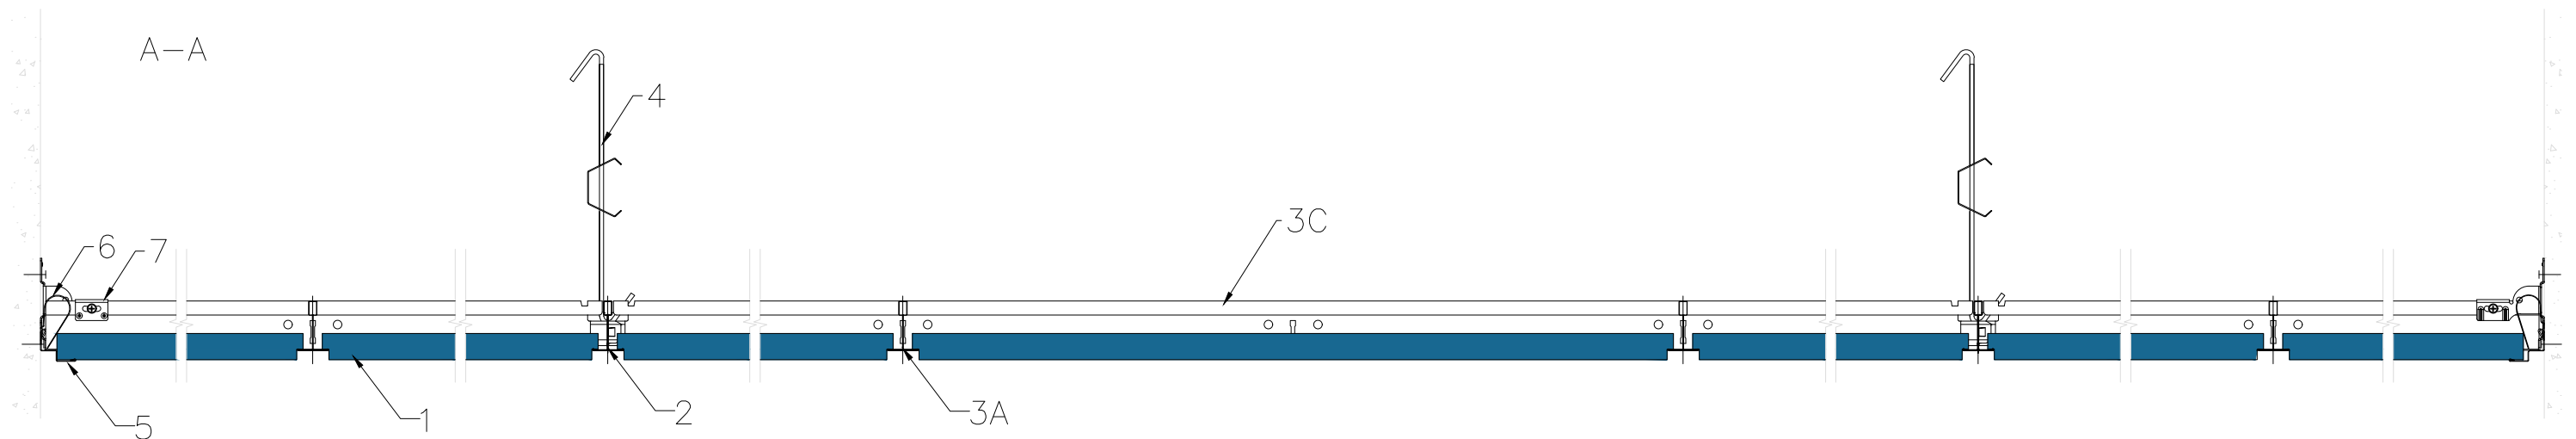

All screws and other fastenings shown are indicative and illustrative only.  
Specific fasteners should be chosen dependent on substrates and materials being used.

**Information:**  
Rockfon system A/E T24 XL  
System overview  
Shadow trim – E24S8 (20 mm)

We kindly draw your attention to the fact that the above drawings should be considered as guidelines and therefore are without responsibility on the part of Rockfon.

**Date:**  
13-07-2022

**Drawing No.:**  
SCA-01-T24-AXL-01.4

**Contact information:**  
info@rockfon.com

**Drawing Type:**  
TECHNICAL

**Drawn by:**  
OPTS

**Scale:**  
1:5

**Revision No.:**  
1

